


ROUTING DETAILS FOR PL289-19 DOOR BUILD 1020 HANDLE HEIGHT

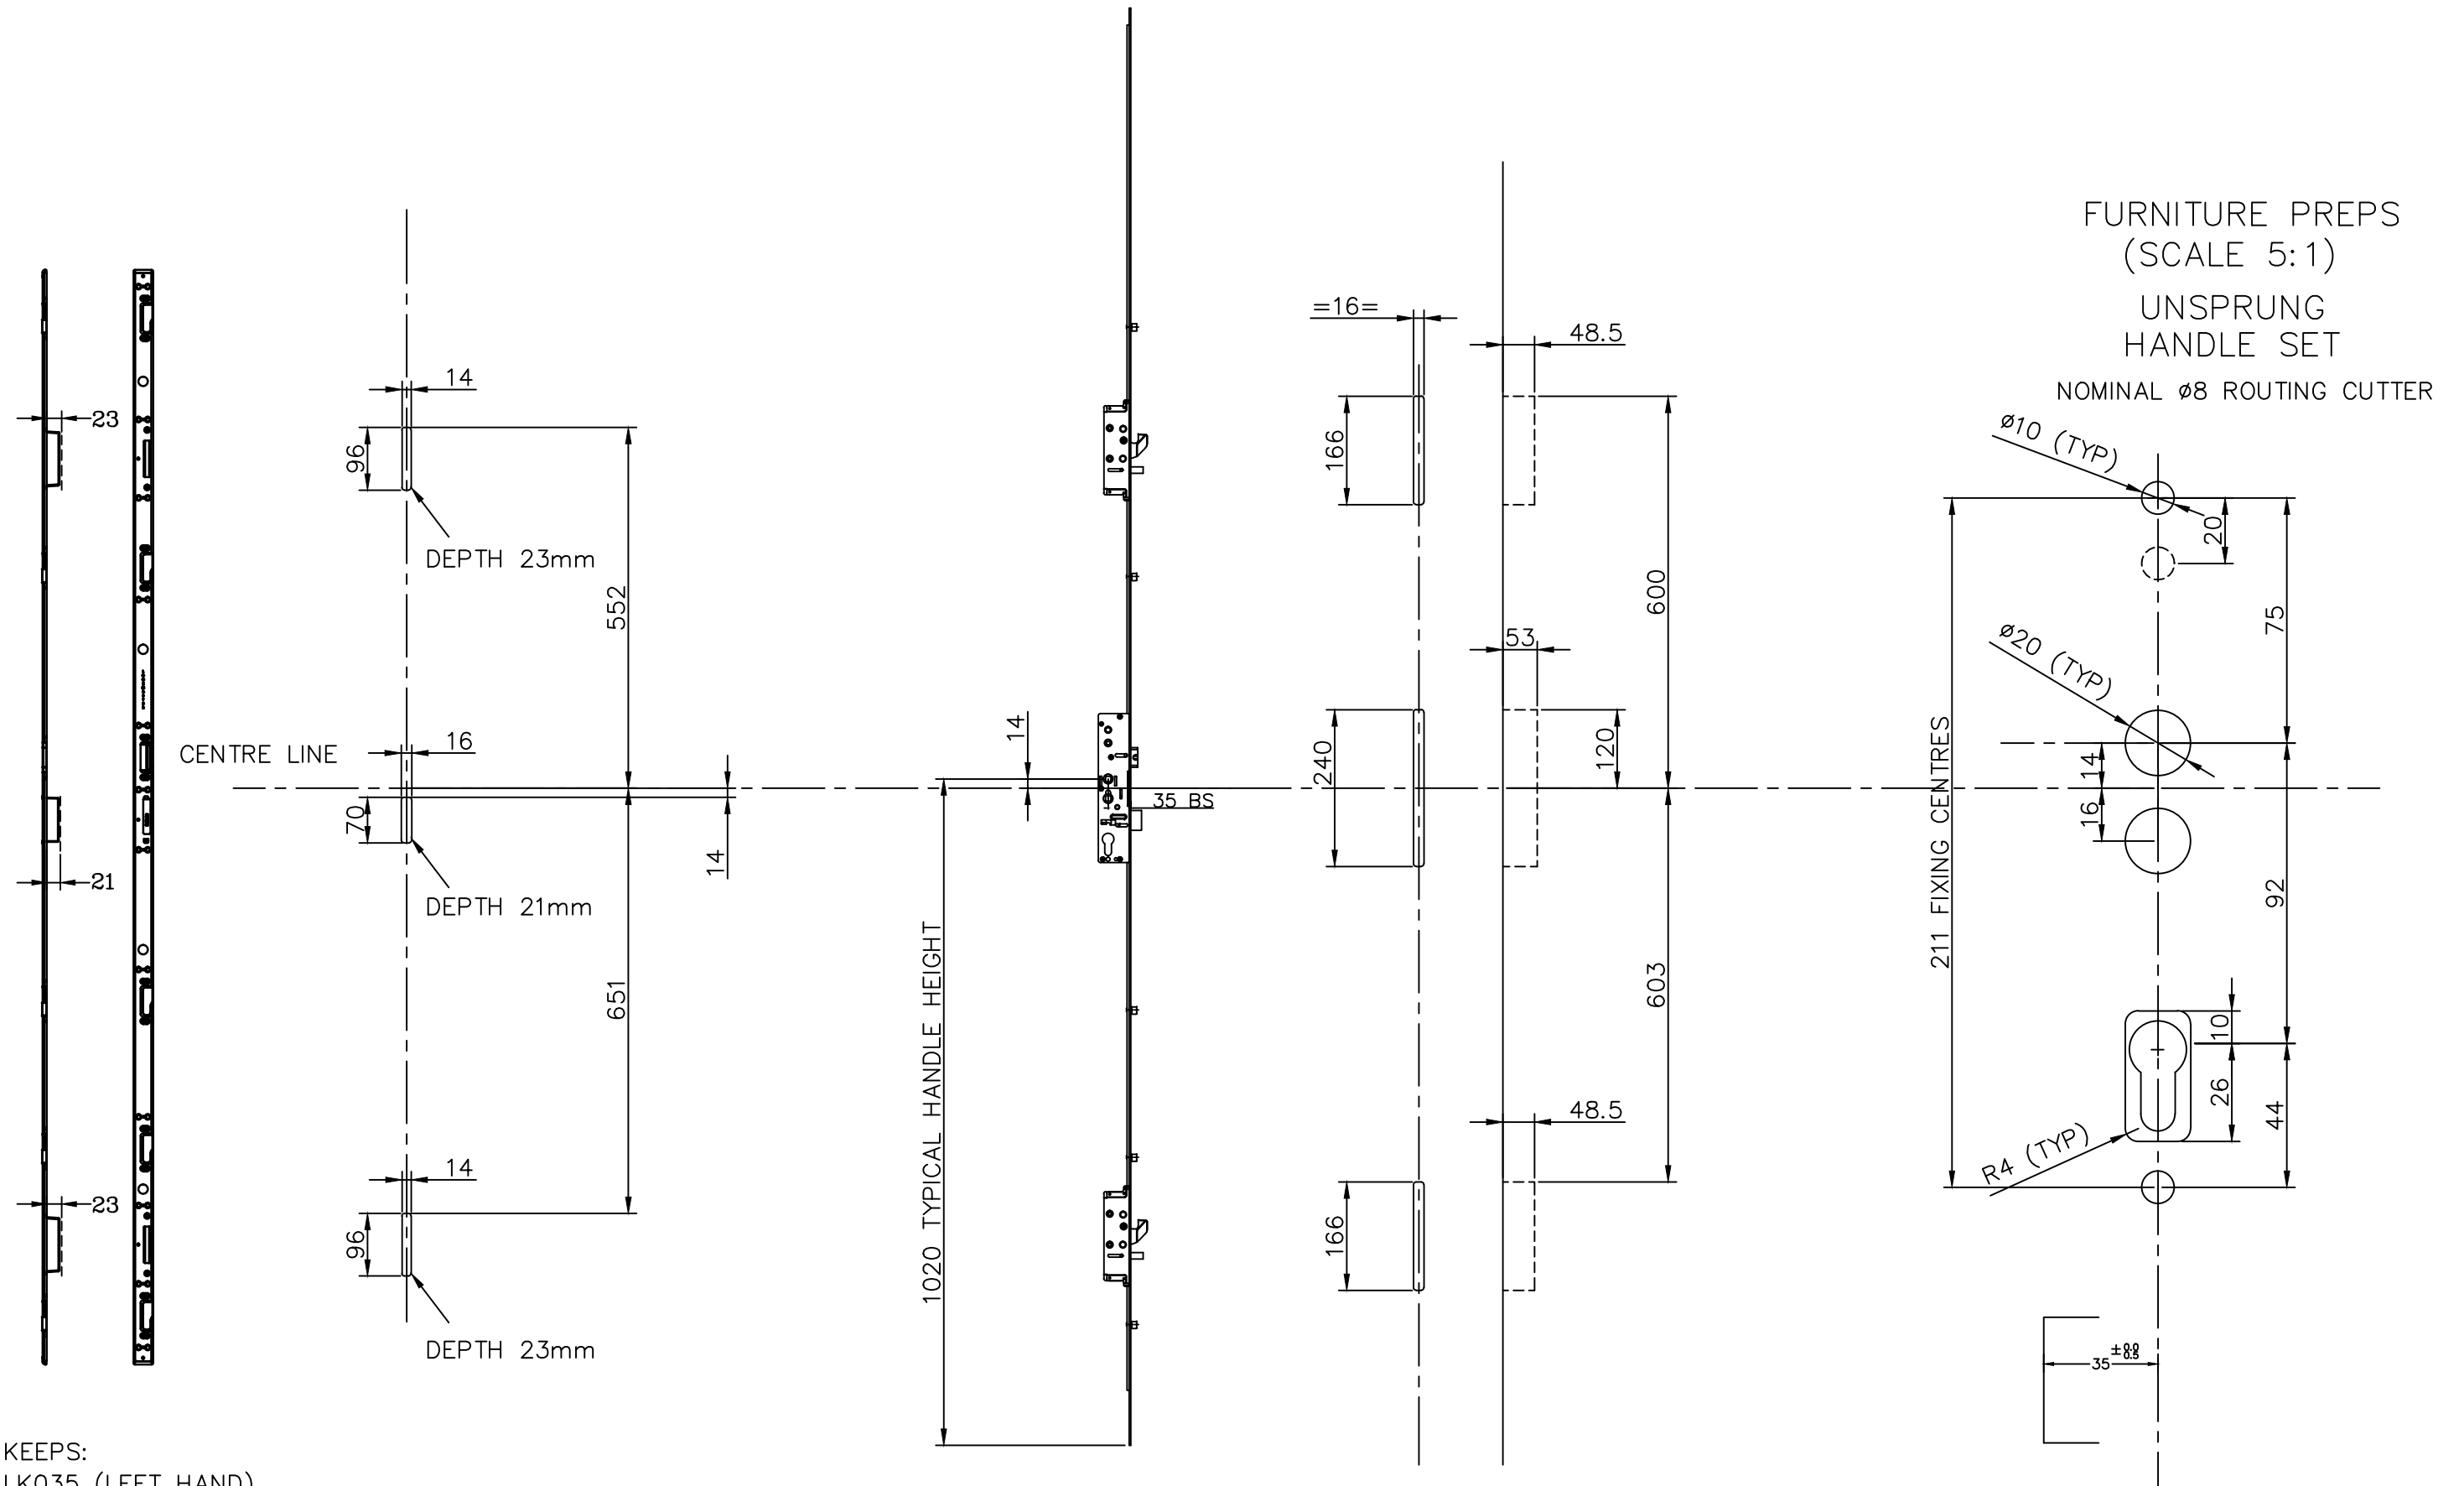

Yale Door and Window Solutions

ASSA ABLOY LIMITED
WILLENHALL,
WEST MIDLANDS,
WV13 3PW.
TEL: (01902) 366800
PRODUCT ENGINEERING DEPT.

ASSA ABLOY®